

LS3P ASSOCIATES LTD.
ADDENDUM NO. IV
January 25, 2012

GATES COUNTY
PUBLIC LIBRARY

GATESVILLE, NORTH CAROLINA
P.N. # 8702-101650

NOTICE TO ALL BIDDERS

The following items shall take precedence over the plans and specifications of the above named project and shall become part of the contract documents. Original items of the specifications and information indicated on the drawings not herein modified, amended, voided or suspended shall remain in effect.

REMINDER: 3:00 P.M, January 26, 2012 in the Board of Commissioners, Gates County, 200 Court St. Gatesville, NC 27938.

Number of Items and Pages included: 1 Item; 1 Page, plus Attachments.
Attachments: Addendum Drawings BD-06R.

Complete plans and specifications are available on-line at: <i>Unrestricted Access:</i> www.carolinasplanroom.com <i>just sign in.</i>
--


PREVIOUS ADDENDA

Item IV-1. Addendum #3, Attachments, Addendum Drawing BD-06: Replace with Revised Addendum Drawing BD-06R, included.


END OF ADDENDUM #IV

LS3P ASSOCIATES LTD.

TYPICAL STANDING SEAM METAL ROOF CONSTRUCTION - ALTERNATE BID

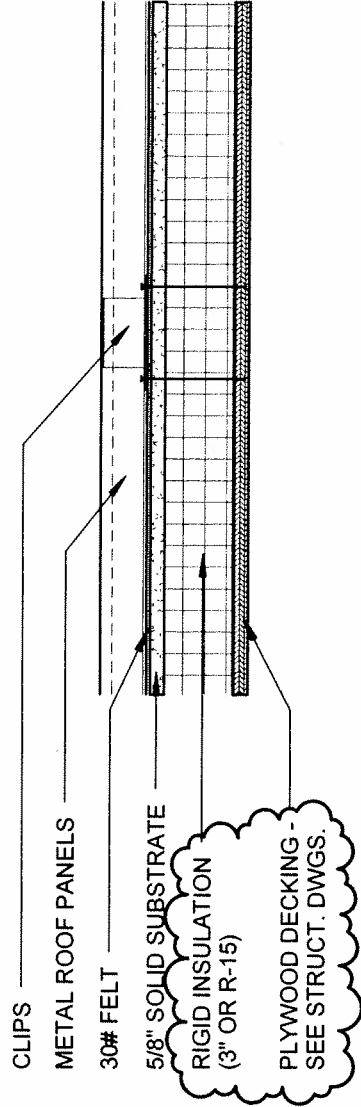

1 BD-06
1 1/2" = 1'-0"

 <p>LS3P ASSOCIATES LTD. 434 FAYETTEVILLE STREET, SUITE 1700 RALEIGH, NORTH CAROLINA 27601 TEL. 919.829.2700 - FAX. 919.829.2730 HTTP://WWW.LS3P.COM MEMBERS OF THE AMERICAN INSTITUTE OF ARCHITECTS</p>	<p>REFERENCE: PROJECT NAME: GATES COUNTY PUBLIC LIBRARY PROJECT NUMBER: 8702-101650 DATE: 01/25/12 DRAWN BY: MEB CHECKED BY: MEB C:\Users\meb\OneDrive\Documents\Gates County Public Library - 01-2012_megabowles.rvt</p>	<p>METAL ROOF CONSTRUCTION</p>
	<p>SCALE: 1 1/2" = 1'-0"</p>	<p>BD-06R</p>

COPYRIGHT 2017. ALL RIGHTS RESERVED. PRINTED OR ELECTRONIC DRAWINGS AND DOCUMENTATION MAY NOT BE REPRODUCED IN ANY FORM WITHOUT WRITTEN PERMISSION FROM LS3P ASSOCIATES, LTD.